

- Legend**
- Land to be Acquired
 - Land Over Which New Cable Rights are to be Acquired
 - Land Over Which New Access Rights are to be Acquired
 - Land Over Which New Construction Compound and Access Rights are to be Acquired
 - Land Over Which New Drainage Rights are to be Acquired
 - Land Over Which New Pressure Protection Rights are to be Acquired

© Crown copyright and database rights 2023 Ordnance Survey 0100031673.

04	08/03/2023	ISSUED FOR USE	RB	RF	VP	JA
03	05/12/2022	ISSUED FOR REVIEW	RB	CH	CH	EW
02	12/10/2022	ISSUED FOR REVIEW	RB	CH	KT	LB
01	07/09/2022	ISSUED FOR REVIEW	RB	CH	KT	LB
Rev	Date	Status	Drwn	Chkd	Appd	Auth




Project

BERWICK BANK WIND FARM

Title

THIS IS THE LOCATION PLAN FOR THE MAP REFERRED TO IN THE BERWICK BANK WIND FARM (ONSHORE WORKS) COMPULSORY PURCHASE ORDER 2023

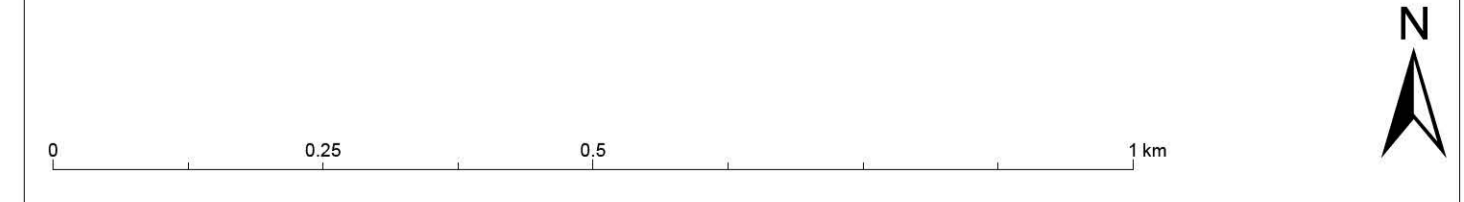

© Copyright SSE 2023. Berwick Bank Wind Farm does not warrant that this document is definitive or free of error and does not accept liability for any loss caused or arising from reliance upon the information provided.

Scale	Plot Size	Datum	Projection
1:7,000	A1	OSGB36	BNG
Drawing Number	Sheet No.		
LF000010&11-DEV-PLN-161			1 OF 1